


SITE INFORMATION:
 BUILDING DATA
 BUILDING 'A' (MIXED RETAIL)
 3,785 S.F.
 BUILDING 'B' (MIXED RETAIL)
 44,000 S.F.
 BUILDING 'C' (MIXED RETAIL)
 15,680 S.F.
 TOTAL S.F.
 63,465 S.F.

CLASSING DATA:
 MIXED RETAIL (1 SPACE PER 200 S.F.)
 63,465 S.F. / 200 S.F. = 317 SPACES
 317 SPACES
 TOTAL PARKING REQUIRED
 317 SPACES
 (INCL. 25 PAVING)

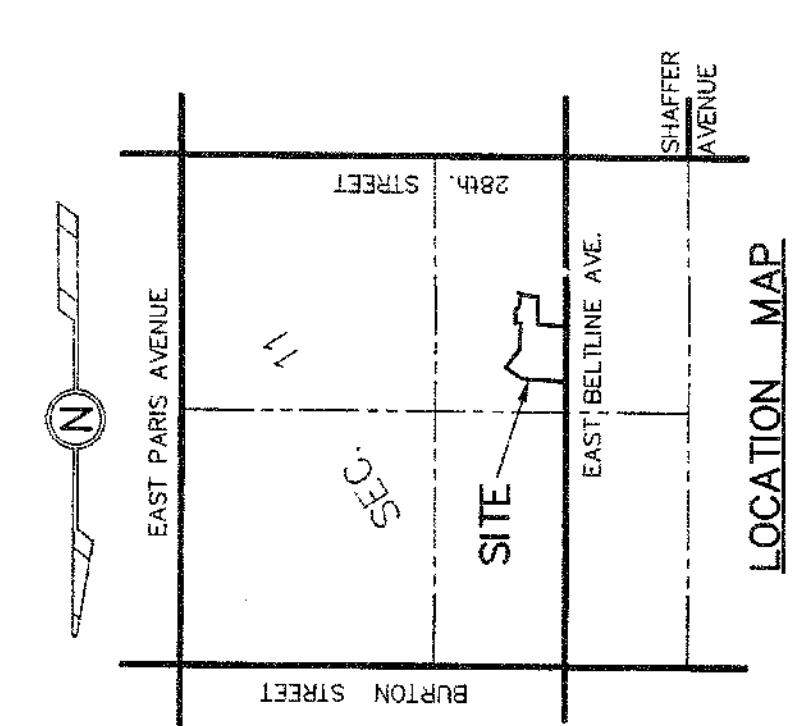

PROPOSED SITE LAYOUT PLAN
WOOD POINTE CROSSINGS
 RE: 2500 EAST BELLINE AVE.
 FOR: RETAIL DEVELOPMENT GROUP
 ATTN: CHAD BUSH
 P.O. BOX 1627
 GRAND RAPIDS, MI 49501-1627
 IN: PART OF THE SW 1/4, SECTION 11, T6N, R11W
 CITY OF GRAND RAPIDS, KENT COUNTY, MICHIGAN

excel engineering inc.
 523 OLIVE PARK, S.W. • GRAND RAPIDS, MI 49509
 PHONE (616) 531-3660 FAX (616) 531-7121

DATE: 07/22/08
 SHEET: 1 OF 6
 DRAWN: J.E.F.
 CHECKED: J.E.F.
 APPROVED: J.E.F.

- LEGEND**
- = IRON STAKE FOUND
 - = IRON STAKE SET
 - ⊕ = MONUMENT
 - ⊕ = UTILITY POLE & GUY WIRE
 - ⊕ = LIGHT POLE
 - ⊕ = SIGN
 - ⊕ = HYDRANT
 - ⊕ = VALVE
 - ⊕ = CATCH BASIN
 - ⊕ = MANHOLE
 - ⊕ = BURIED UTILITY MARKER
 - ⊕ = POST INDICATOR VALVE
 - ⊕ = MONITOR WELL
 - ⊕ = FENCE LINE
 - ⊕ = OVERHEAD WIRES
 - ⊕ = TOP OF CURB ELEVATION
 - ⊕ = GUTTER ELEVATION

SCALE: 1" = 30'
 1" Contour Interval

- SHEET INDEX**
- 1 SITE LAYOUT PLAN
 - 2 TOPOGRAPHICAL SURVEY
 - 3 SITE UTILITY PLAN
 - 4 GRADING & SOIL EROSION CONTROL PLAN
 - 5 DETAILS
 - 6 M-37 DETAIL PLAN

C/L EAST BELL LINE AVE. (M-37) (PUBLIC)
 (VARIABLE WIDTH P/W)

C/L LAKE EASTROOK BLVD. (PUBLIC)

C/L EAST MALL DR. (PUBLIC)

CAMELOT DRIVE

A.M.F. ENGINEERS/ARCHITECTS
 EASTBROOK LAKES
 EASTBROOK, MI 49620